


A2214 Pro Clima Ceiling Midfloor Detail

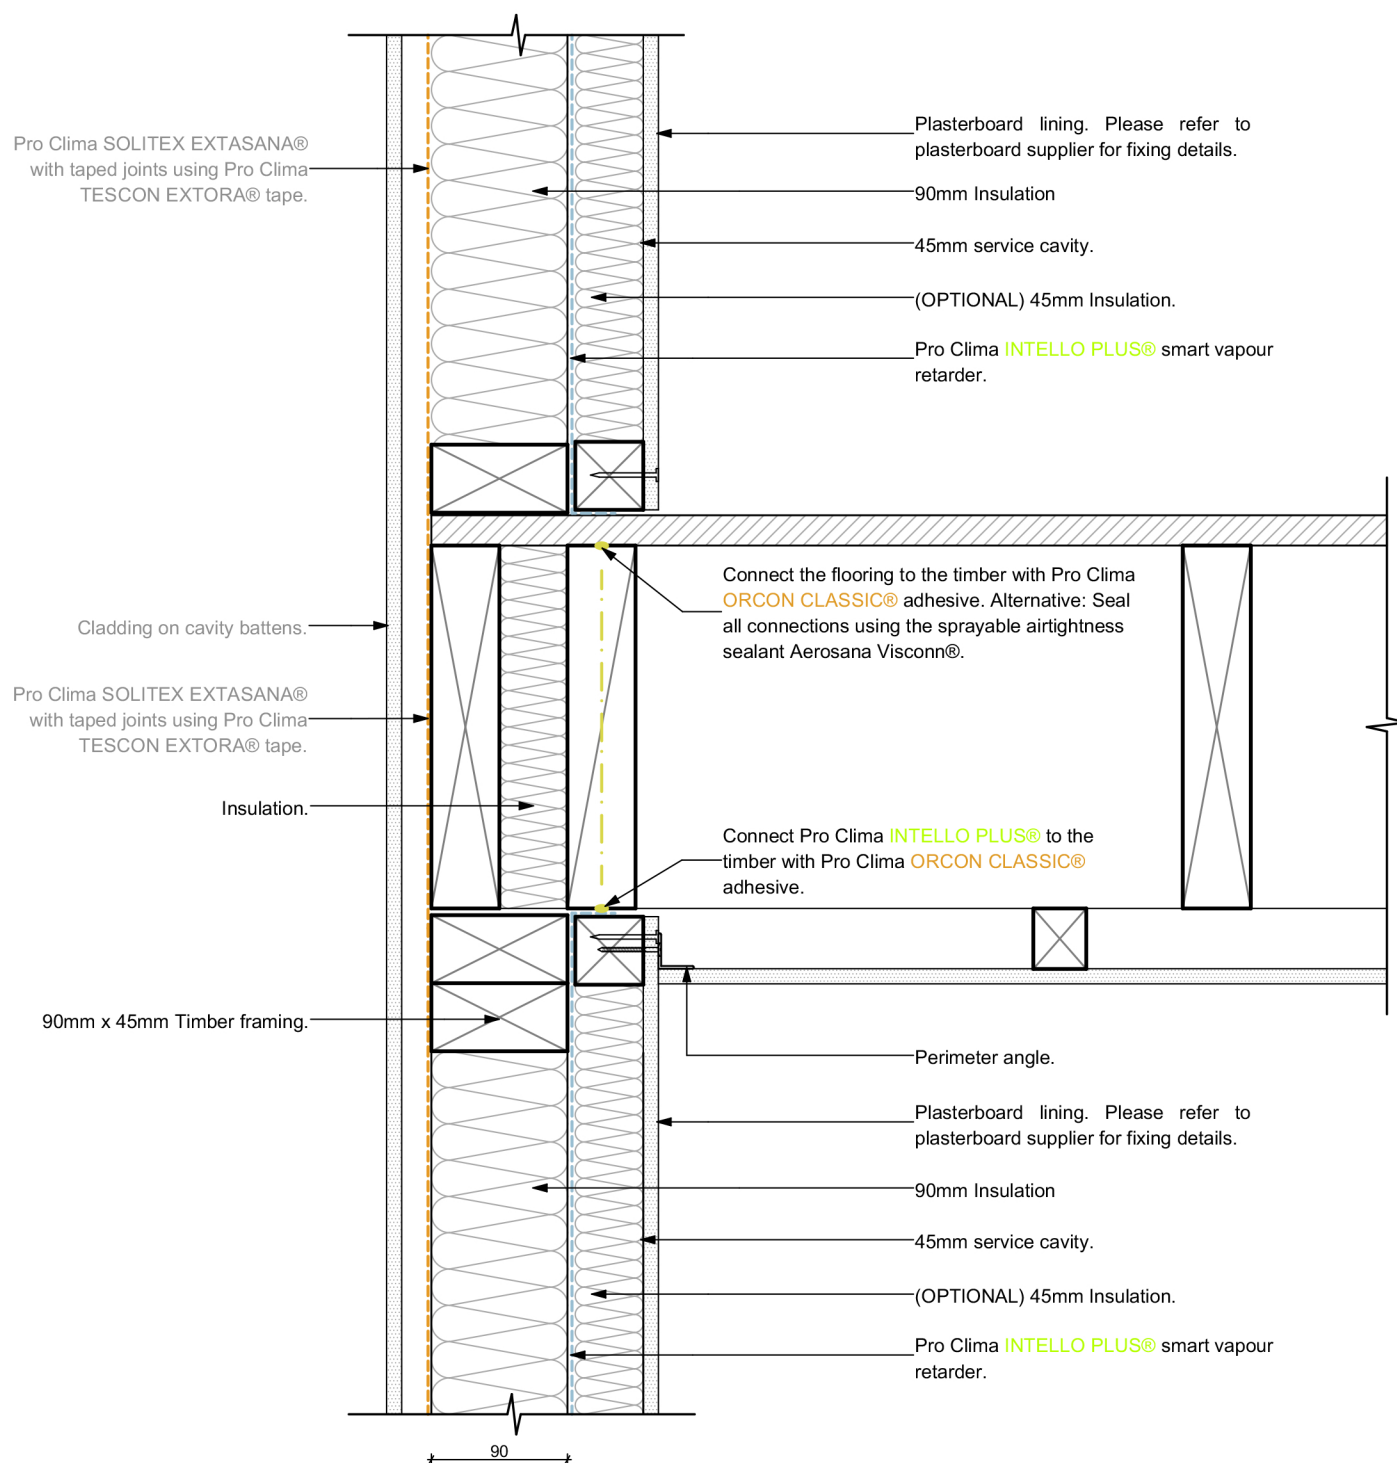

Title: Ceiling Midfloor Detail

ID: A2214

Issued: 03/10/2019

Revision: D