


A3112 Pro Clima Wall Timber Framing Detail

Typical vertical 140mm wall section, direct fixing

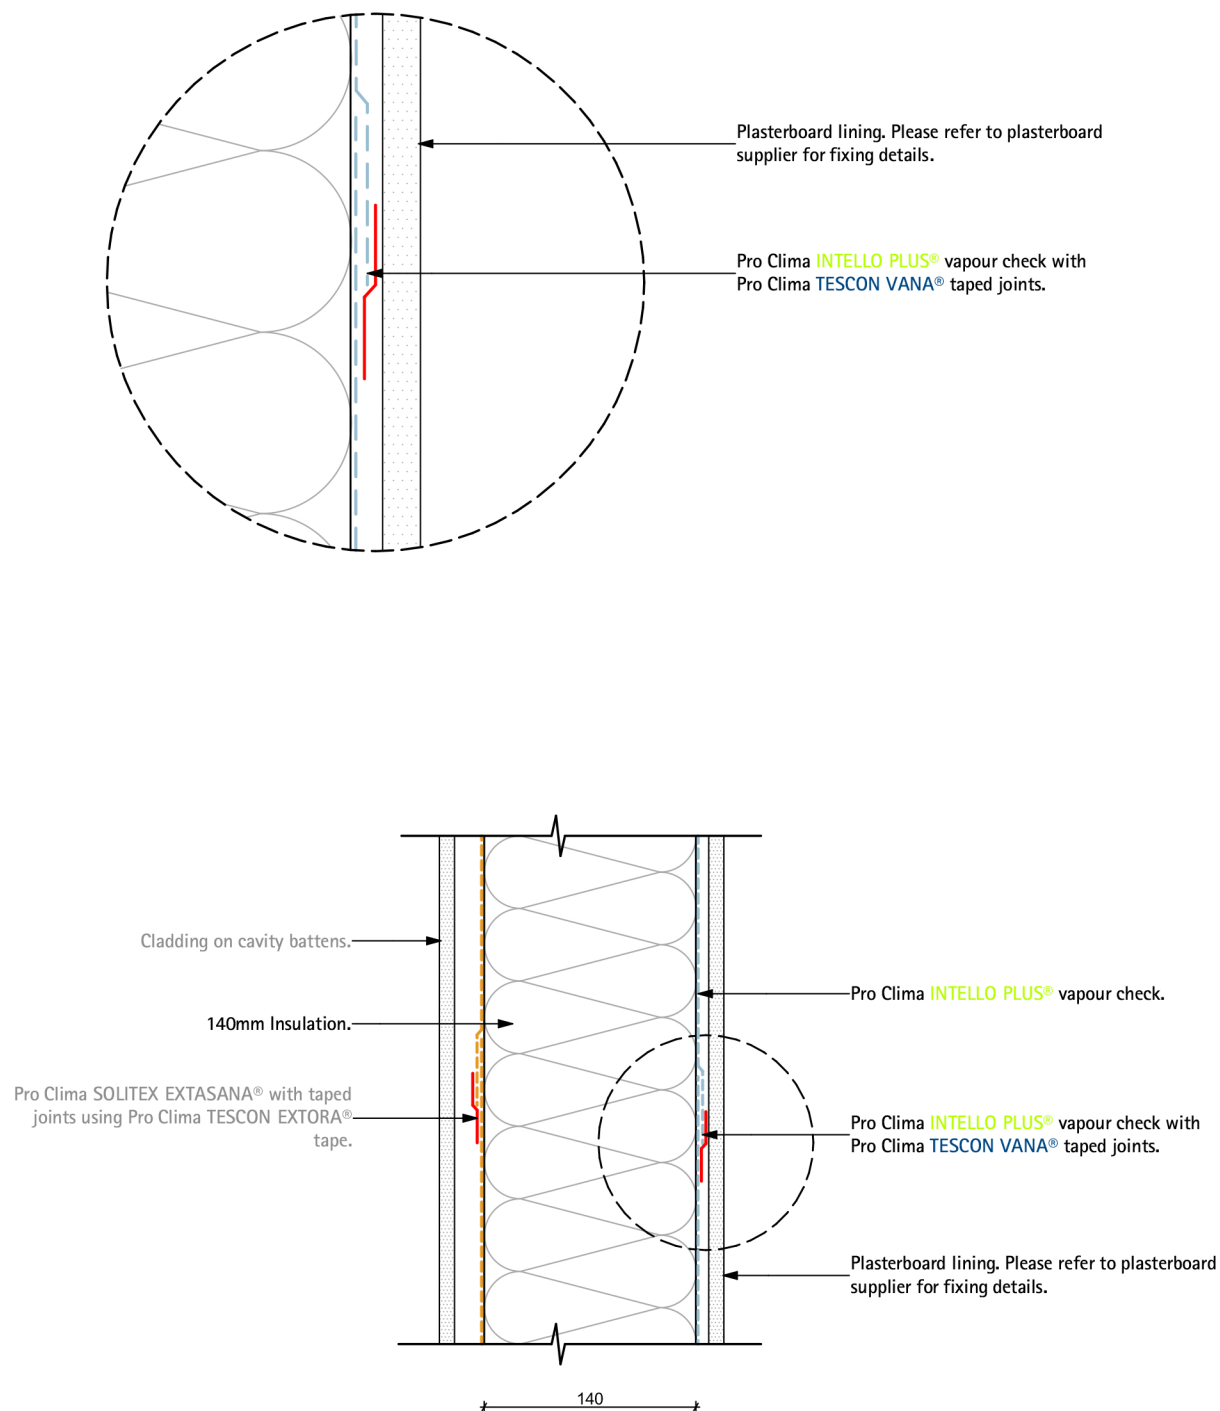

Title: Wall Timber Framing Detail

ID: A3112

Issued: 06/03/2019

Revision: D