


AU-A-5171 Masonry Veneer Below Ground Typical Slab Connection

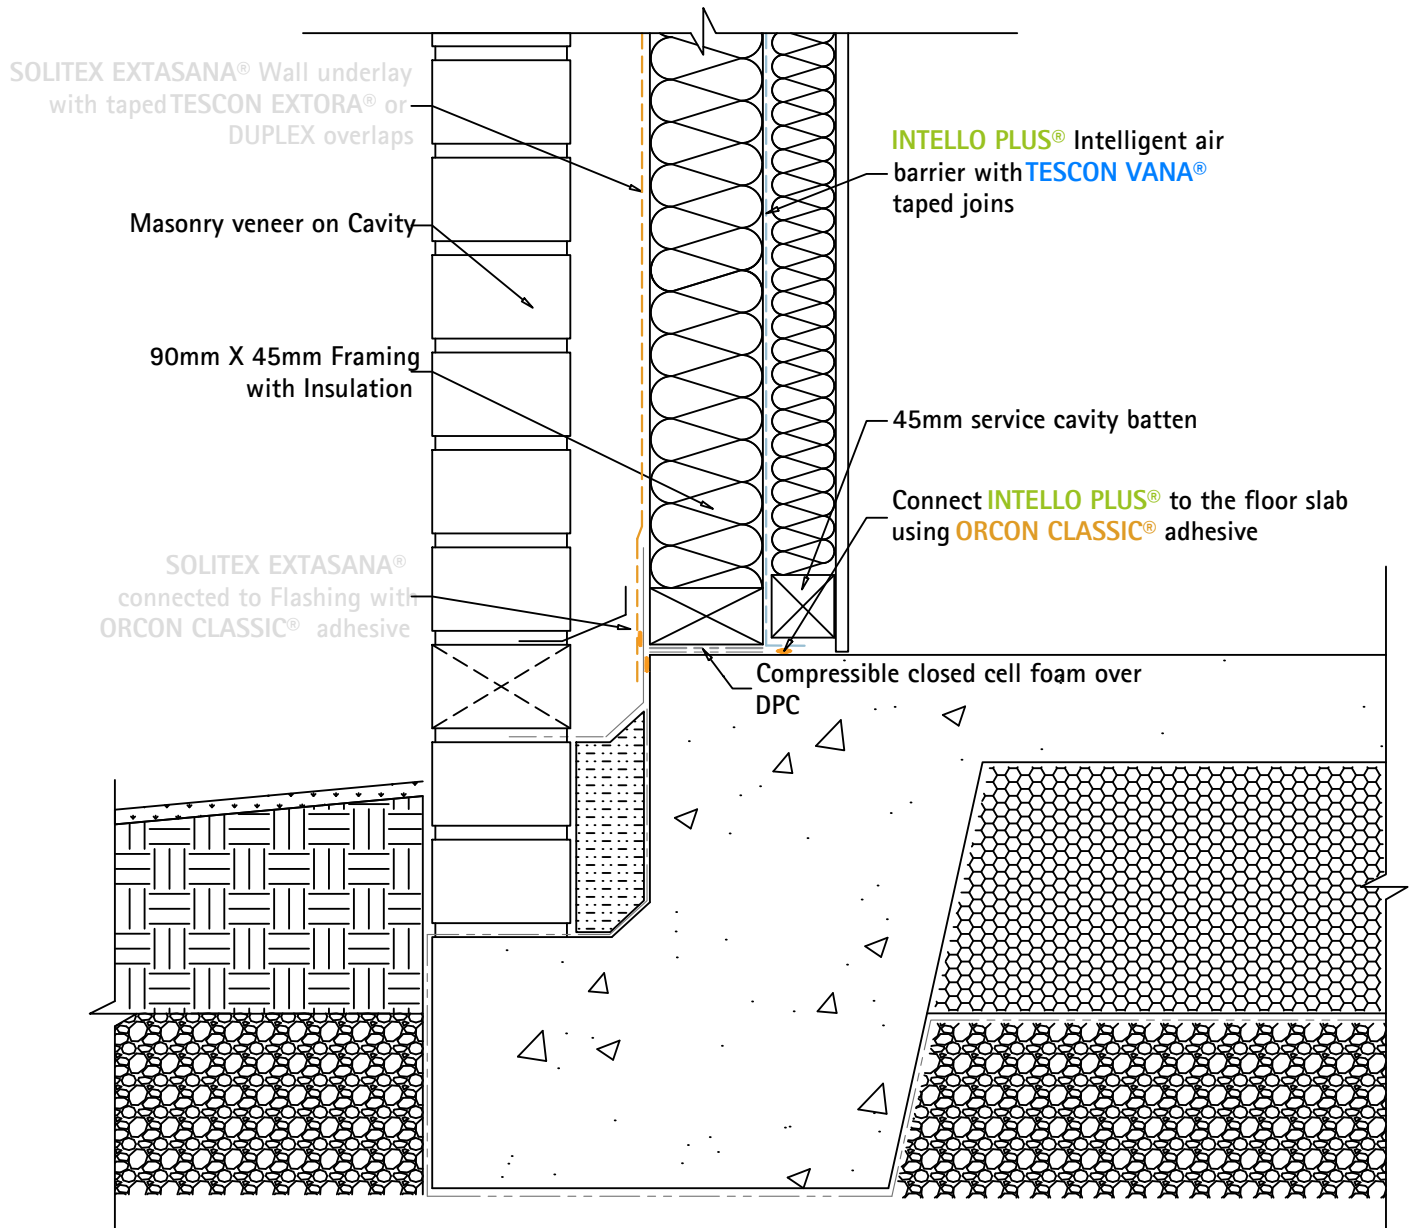

Title: Masonry veneer below ground

