


AU-A-5172 Typical Wall to Slab connection

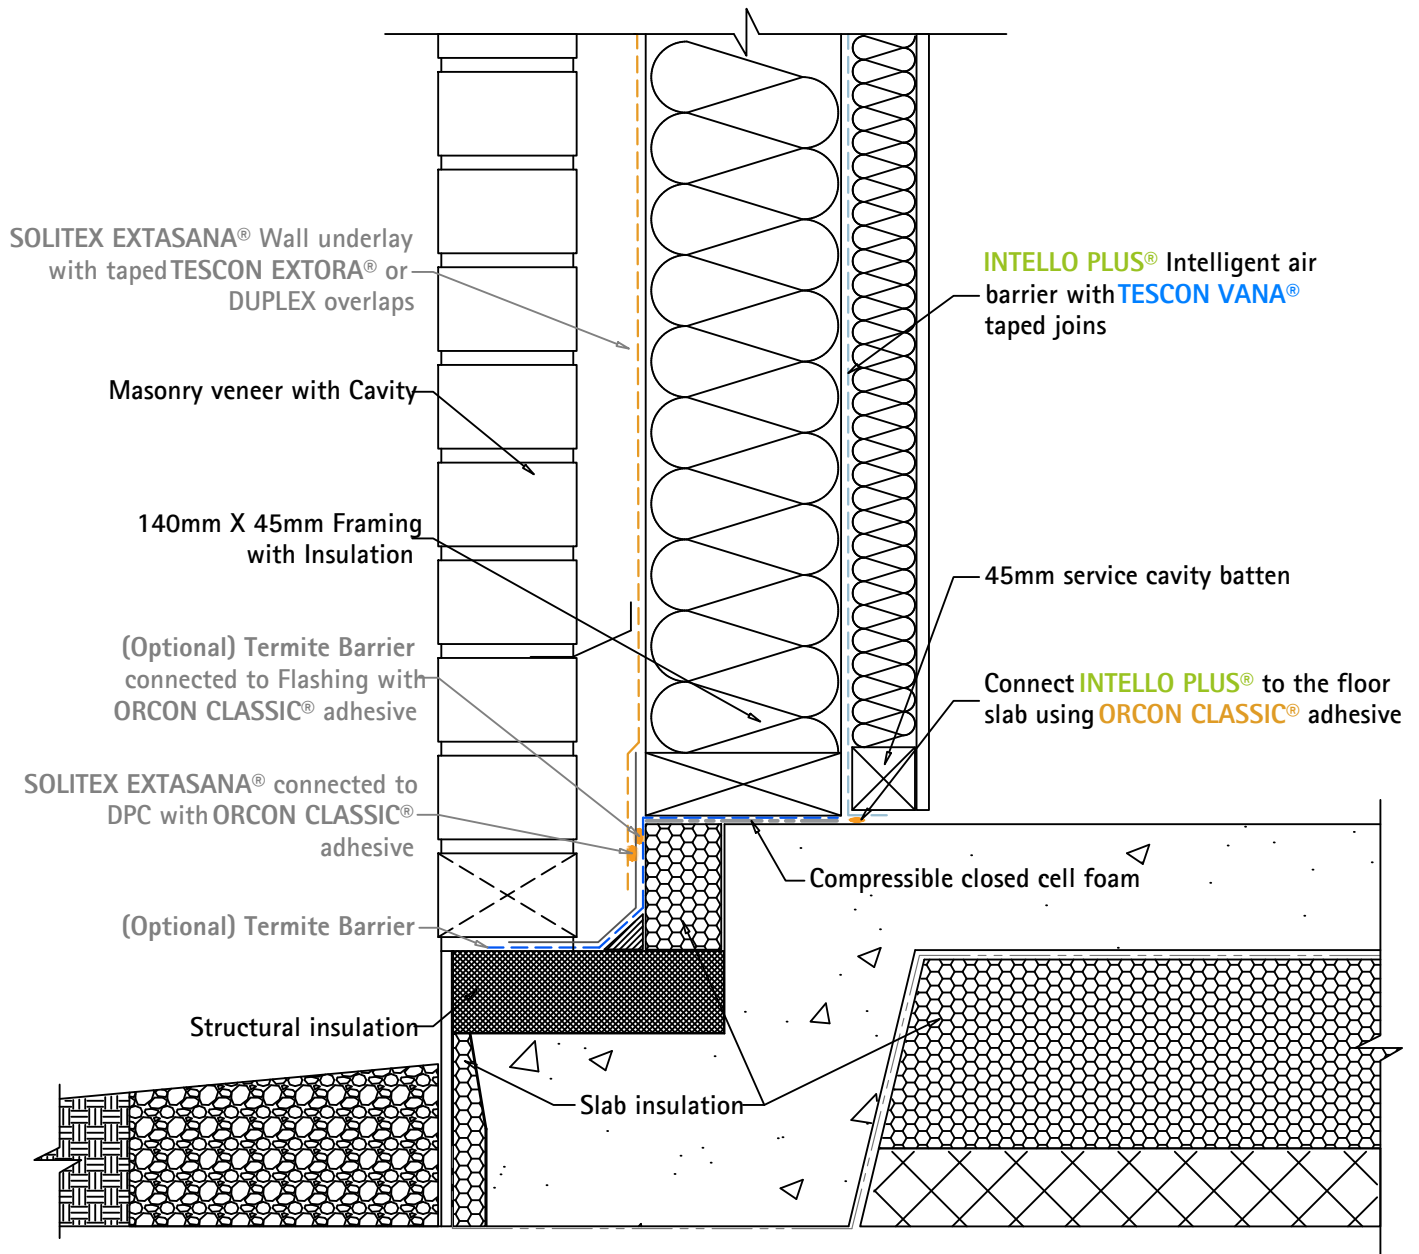

Title: Typical Slab connection

