


AU-W-5171 Masonry Veneer Below Ground

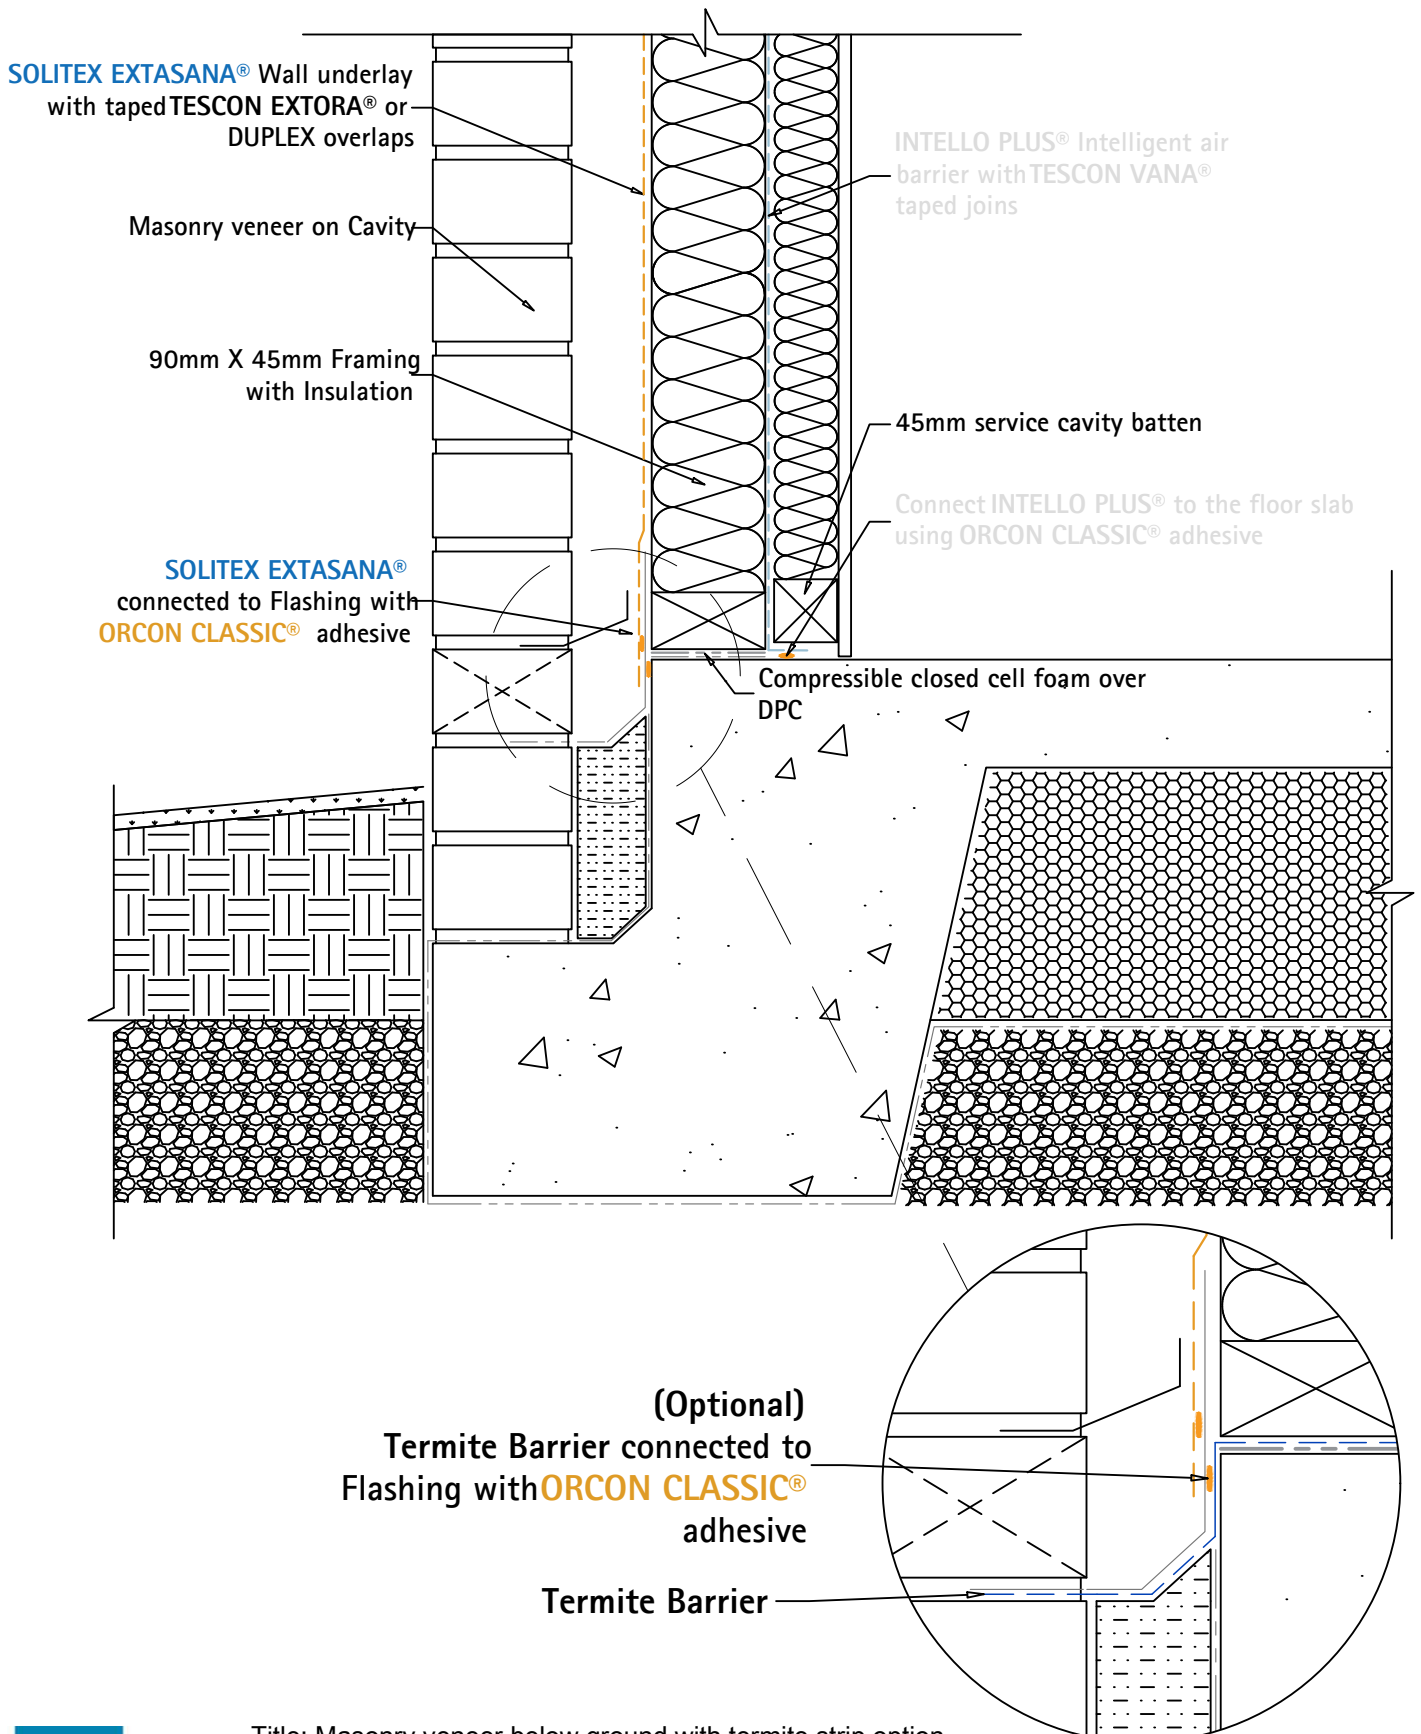

Title: Masonry veneer below ground with termite strip option

