


AU-W-5172 Brick veneer with slab edge insulation

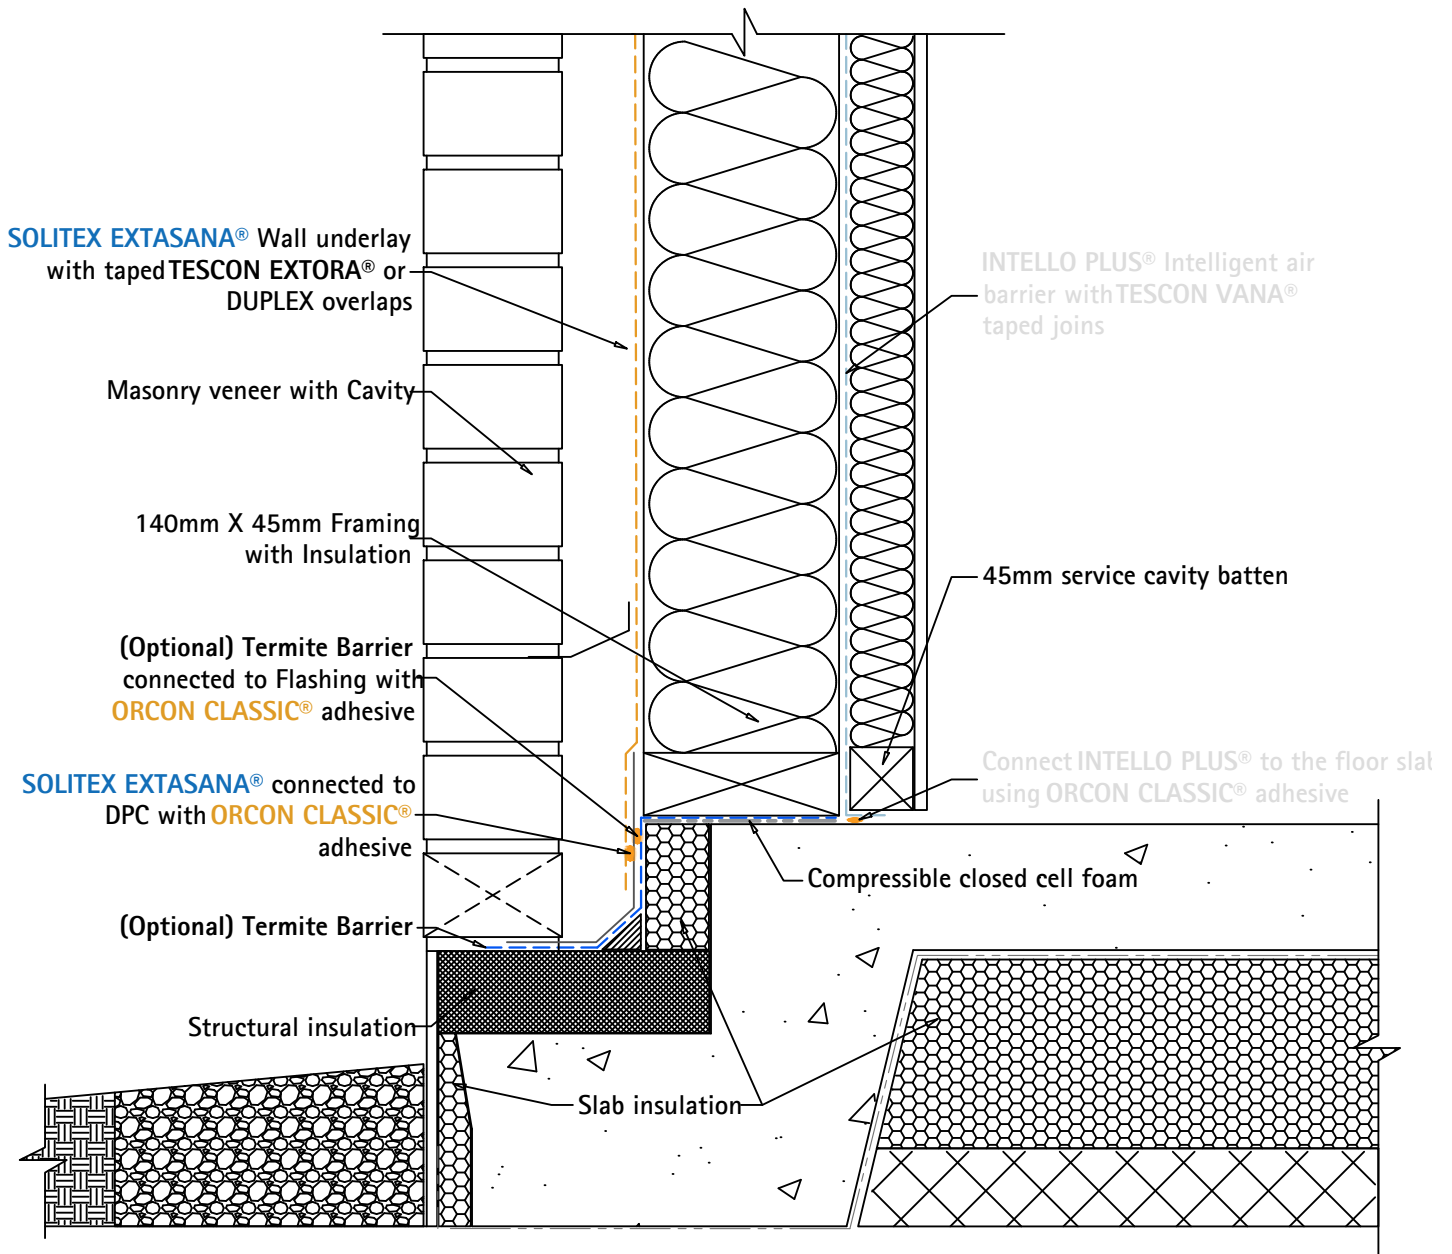

Title: **Brick veneer supported by Structural Foam**

