


W1139 – FlatHERO® System with 3D Separation Mesh And Tapered Eave

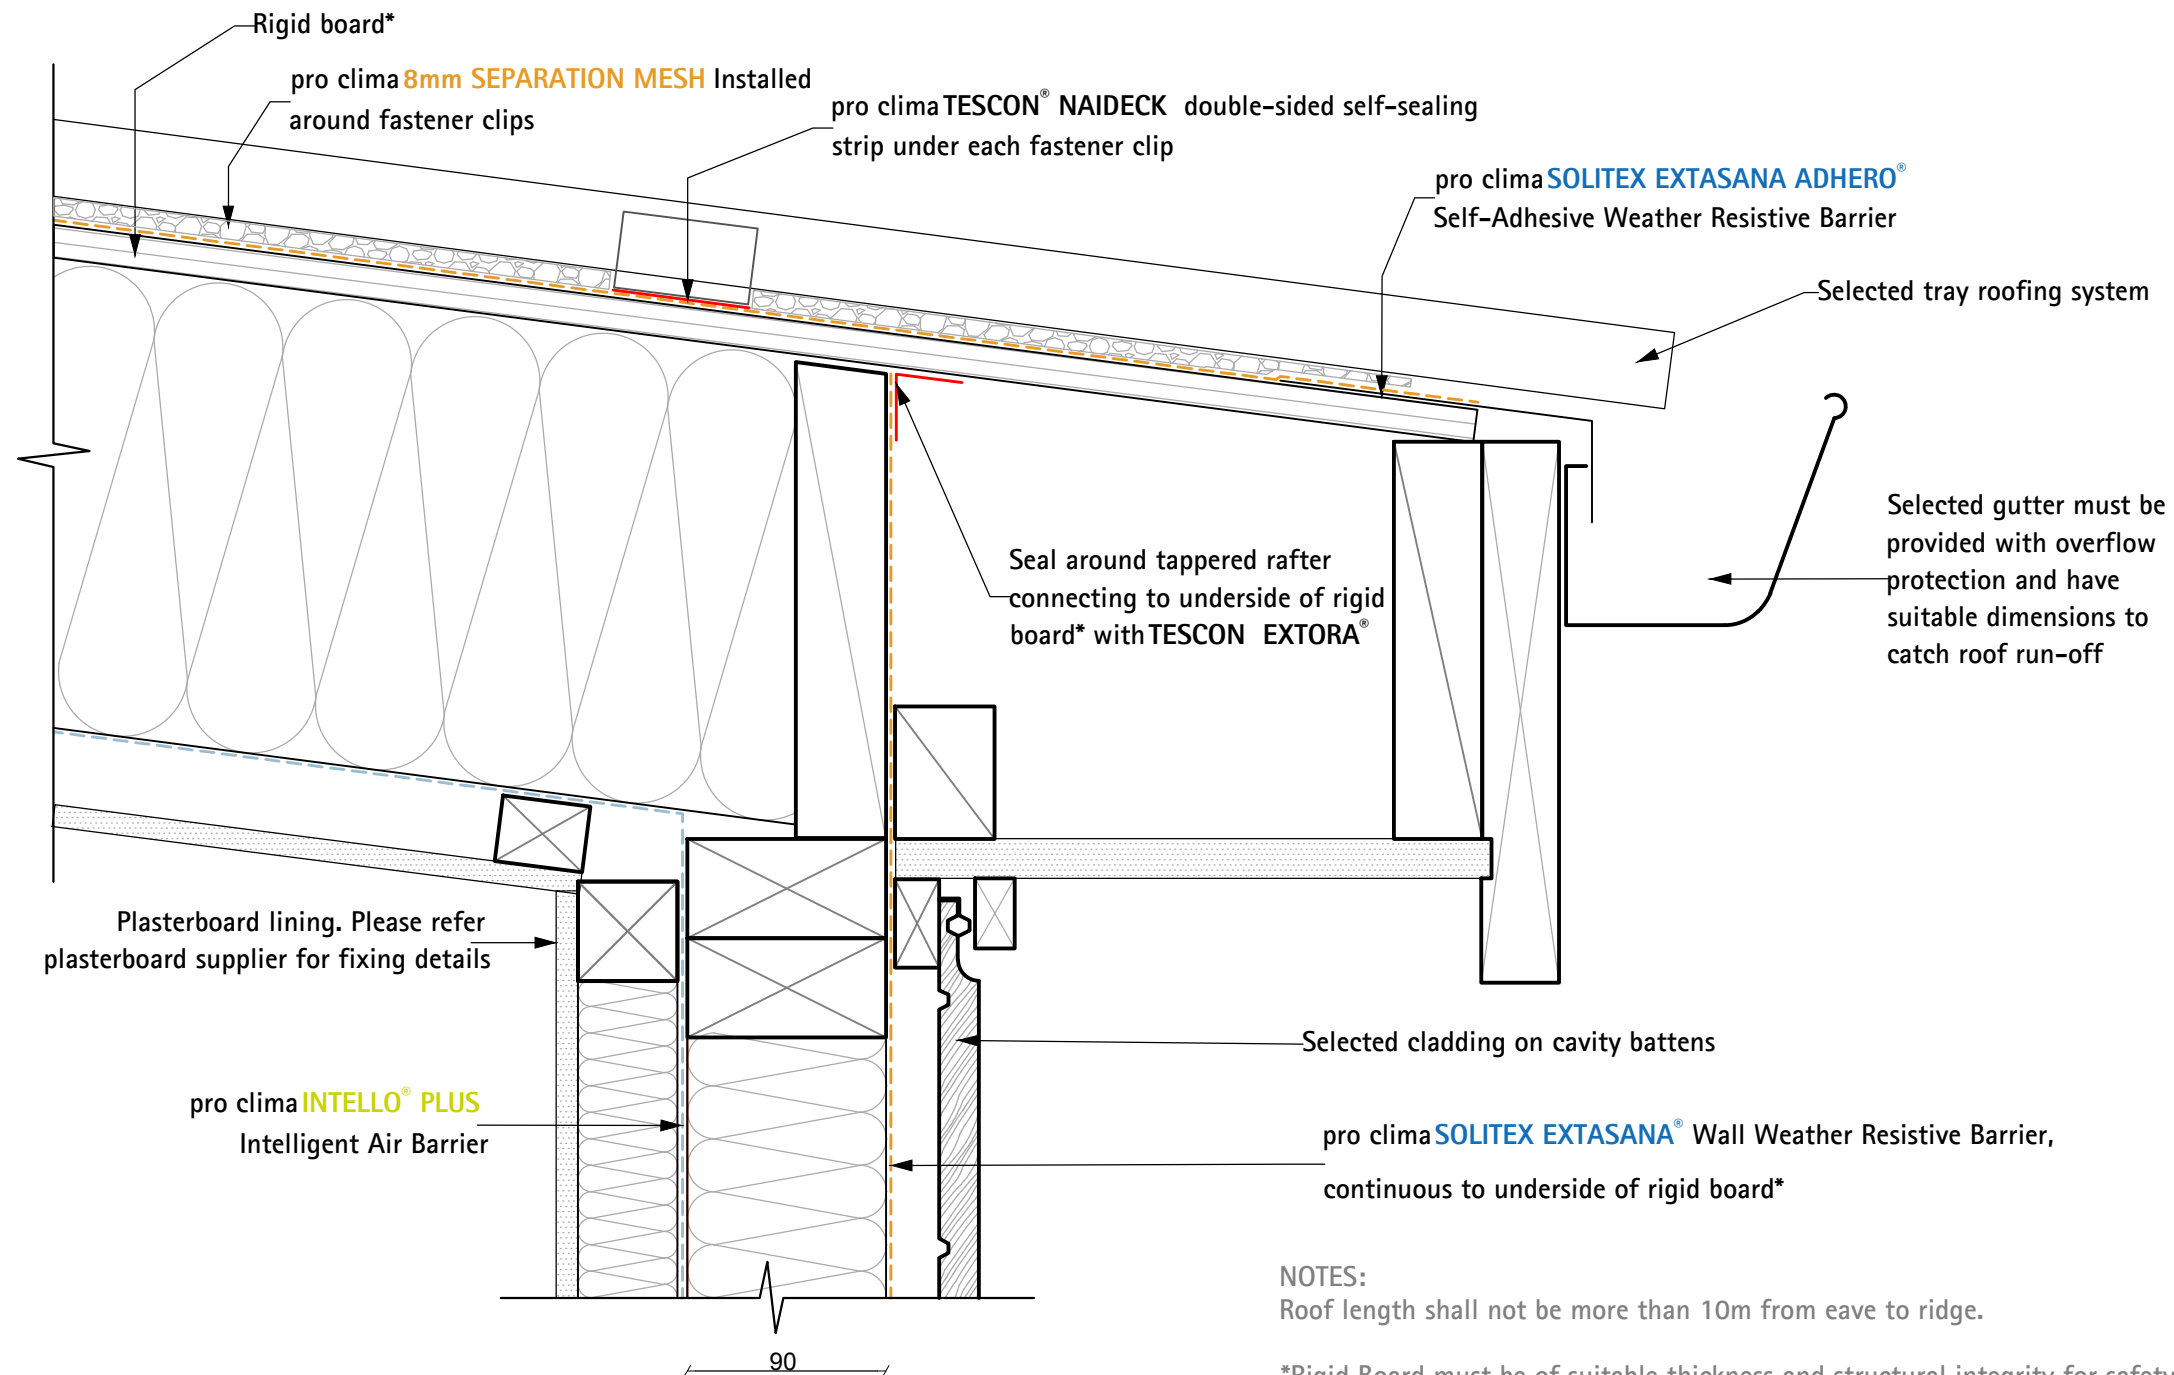


NOTES:

Roof length shall not be more than 10m from eave to ridge.

*Rigid Board must be of suitable thickness and structural integrity for safety during installation and long term rigidity to prevent sagging.

Vapour diffusion characteristics and hygrothermal performance should be checked by a qualified WUFI professional.

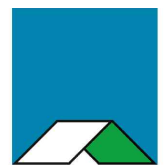

pro clima®
www.proclima.com.au

Title: SOLITEX EXTASANA ADHERO® under 3D separation mesh with tapered eave

ID: W1139

Issued: 20/04/2023

Revision: A

© This drawing is the property of Pro Clima NZ Ltd &/or Pro Clima Australia Pty Ltd and must not be copied without permission. This drawing is a guideline only and subject to change without notice. Thermal and hygrothermal performance should match specific design, materials and climate requirements. These can be confirmed by hygrothermal analysis using software e.g. WUFI®. Structural, fire and acoustic engineering design and the incorporation of building services (plumbing and electrical) should be signed-off by a suitably qualified engineer to ensure compliance with all health and safety requirements.