
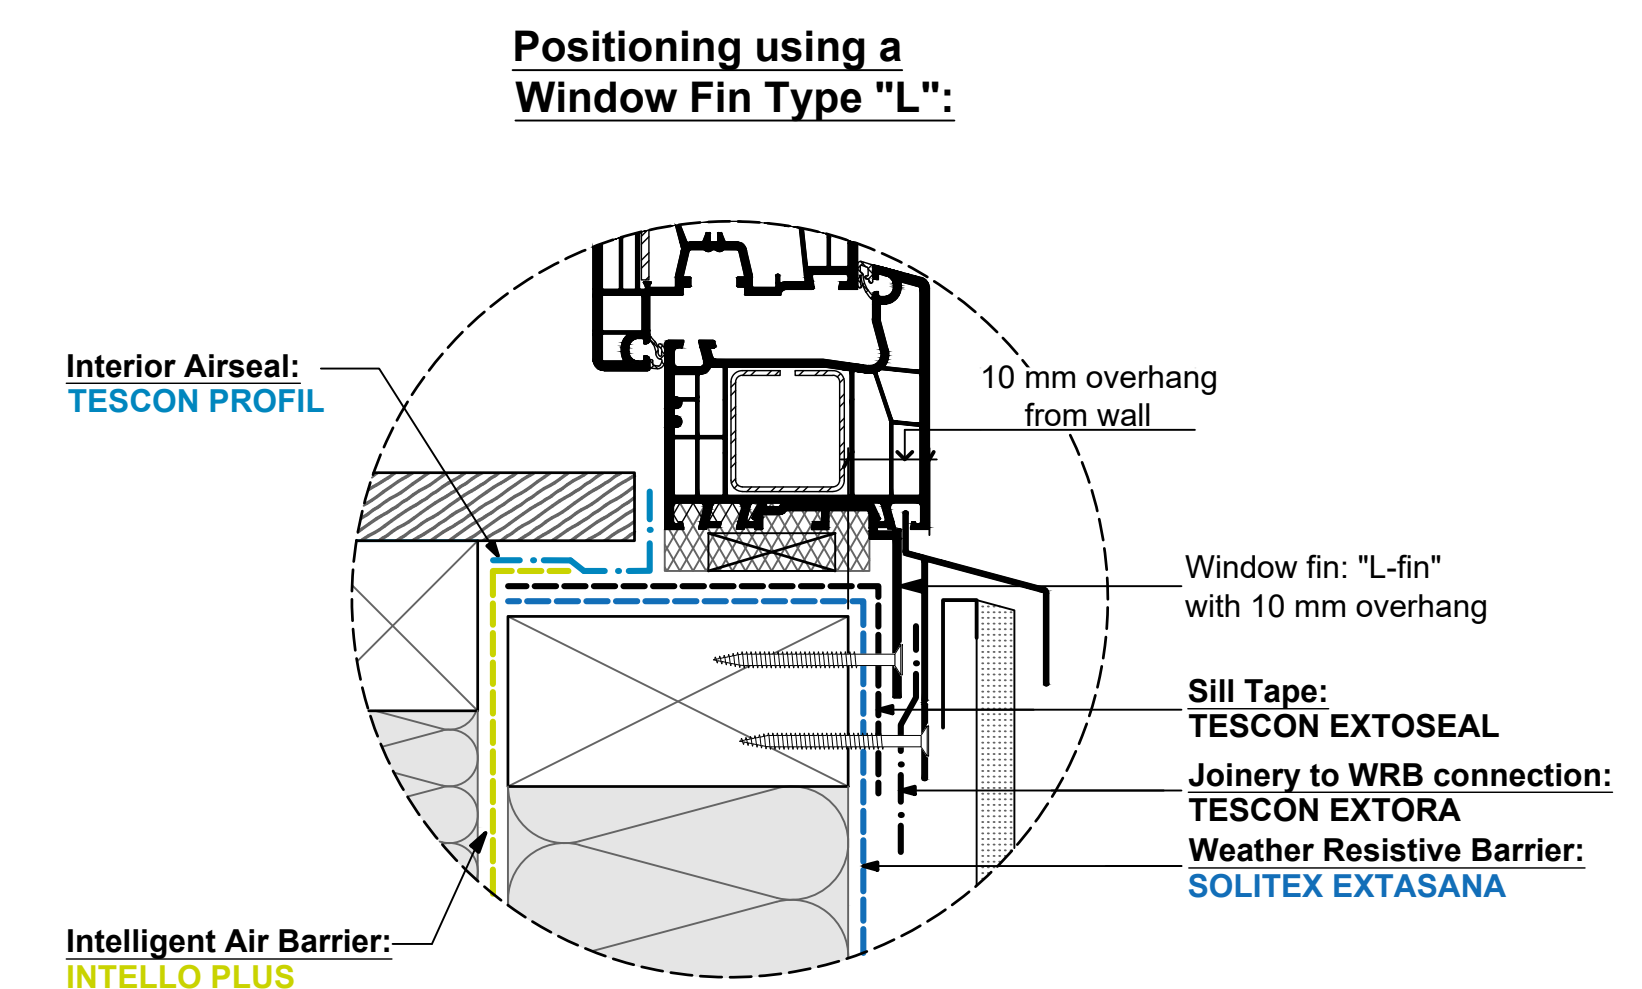
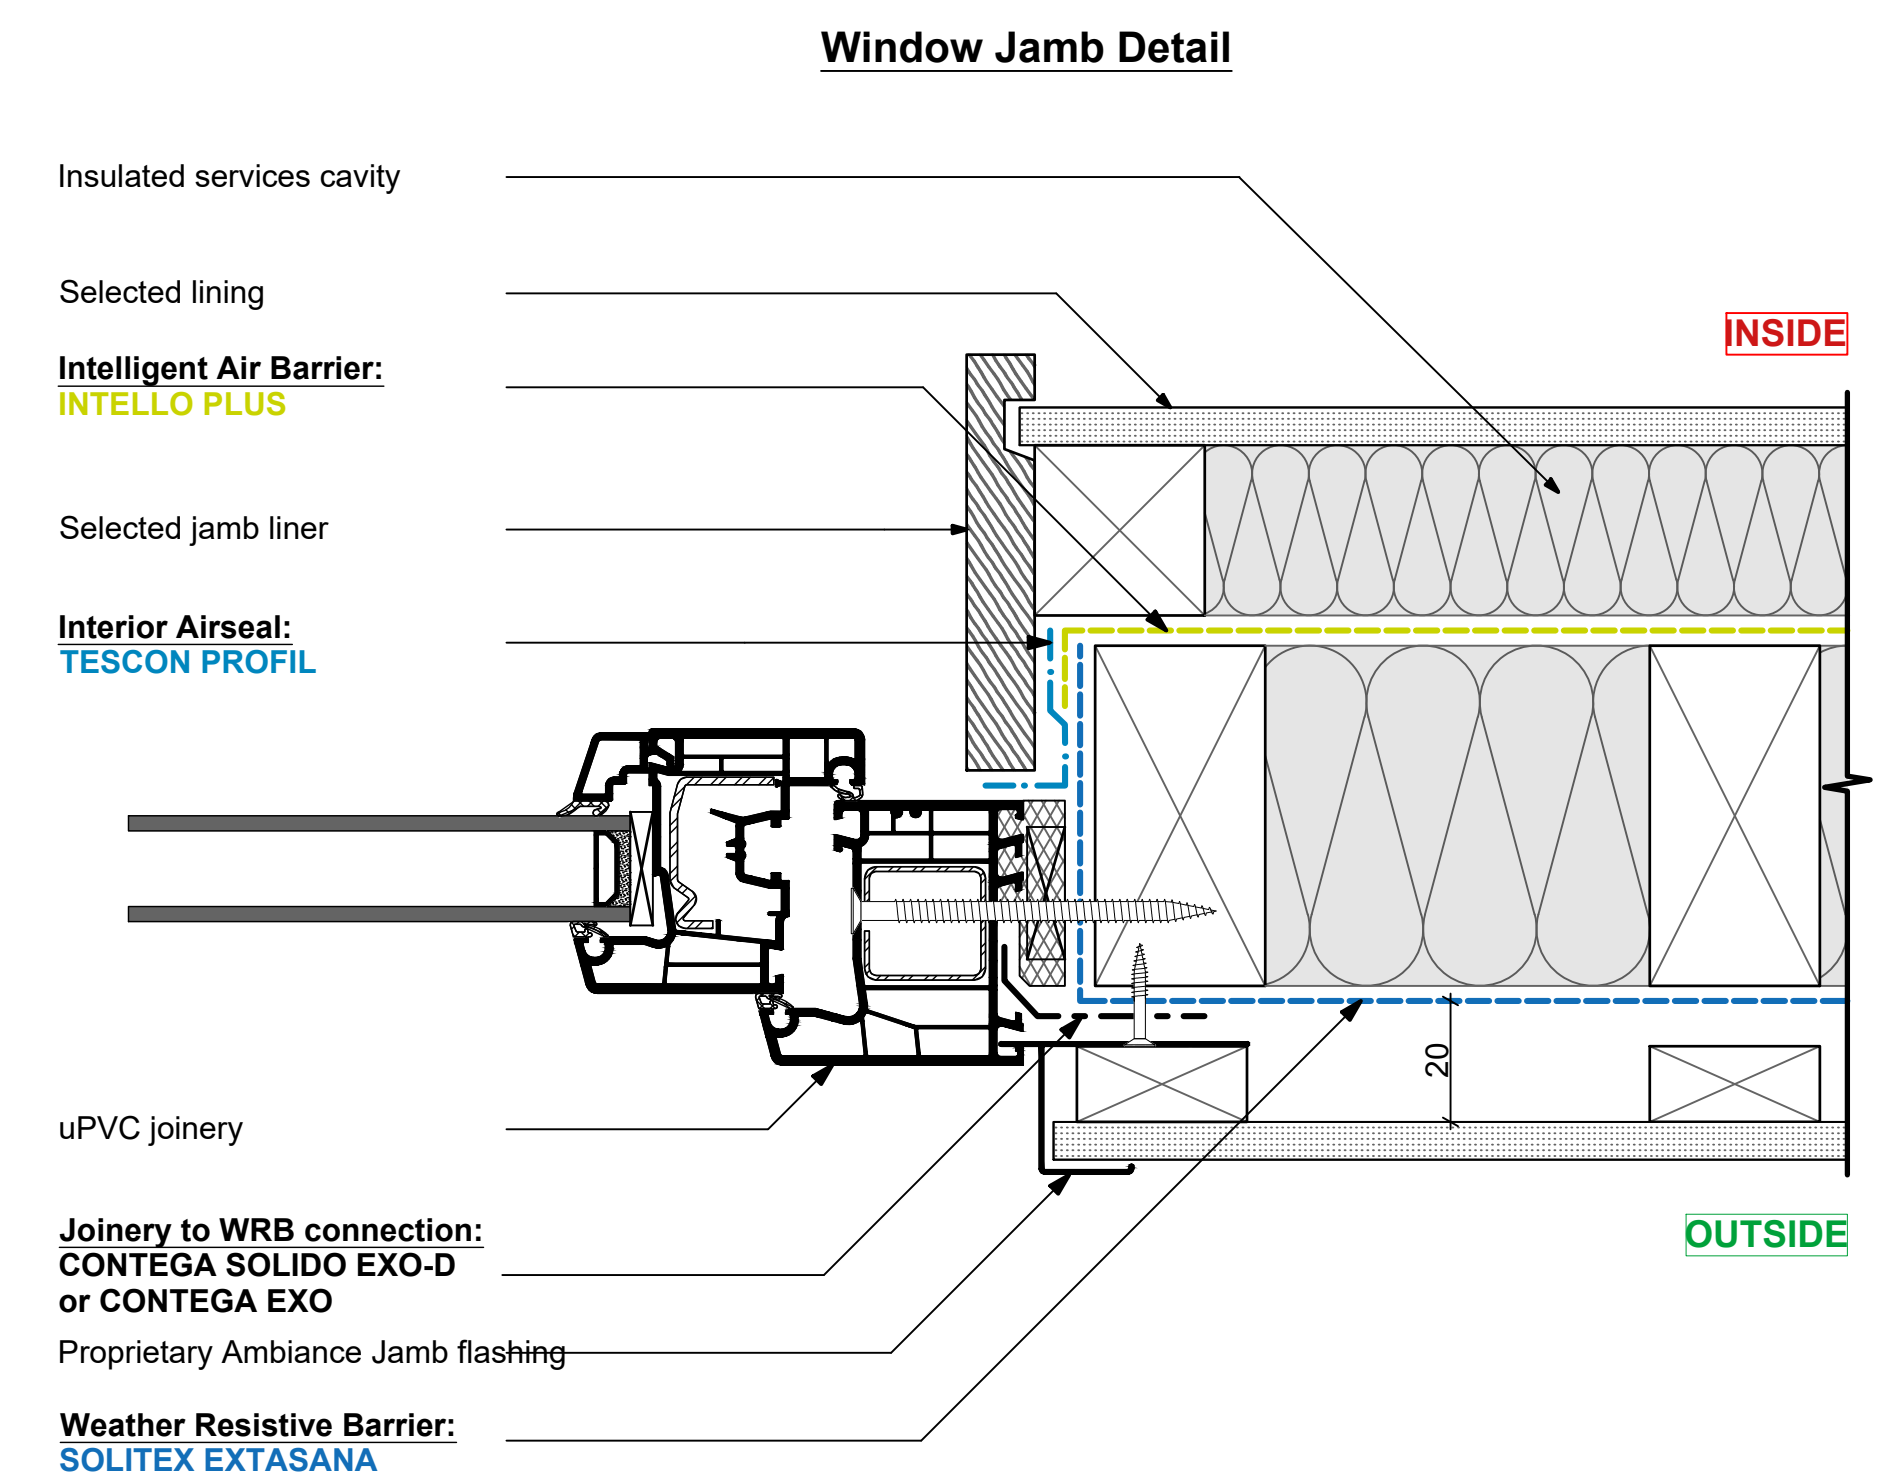


WD4413 uPVC Window to 90 mm Timber Framing

Window Position on Outside with 10 mm Overhang

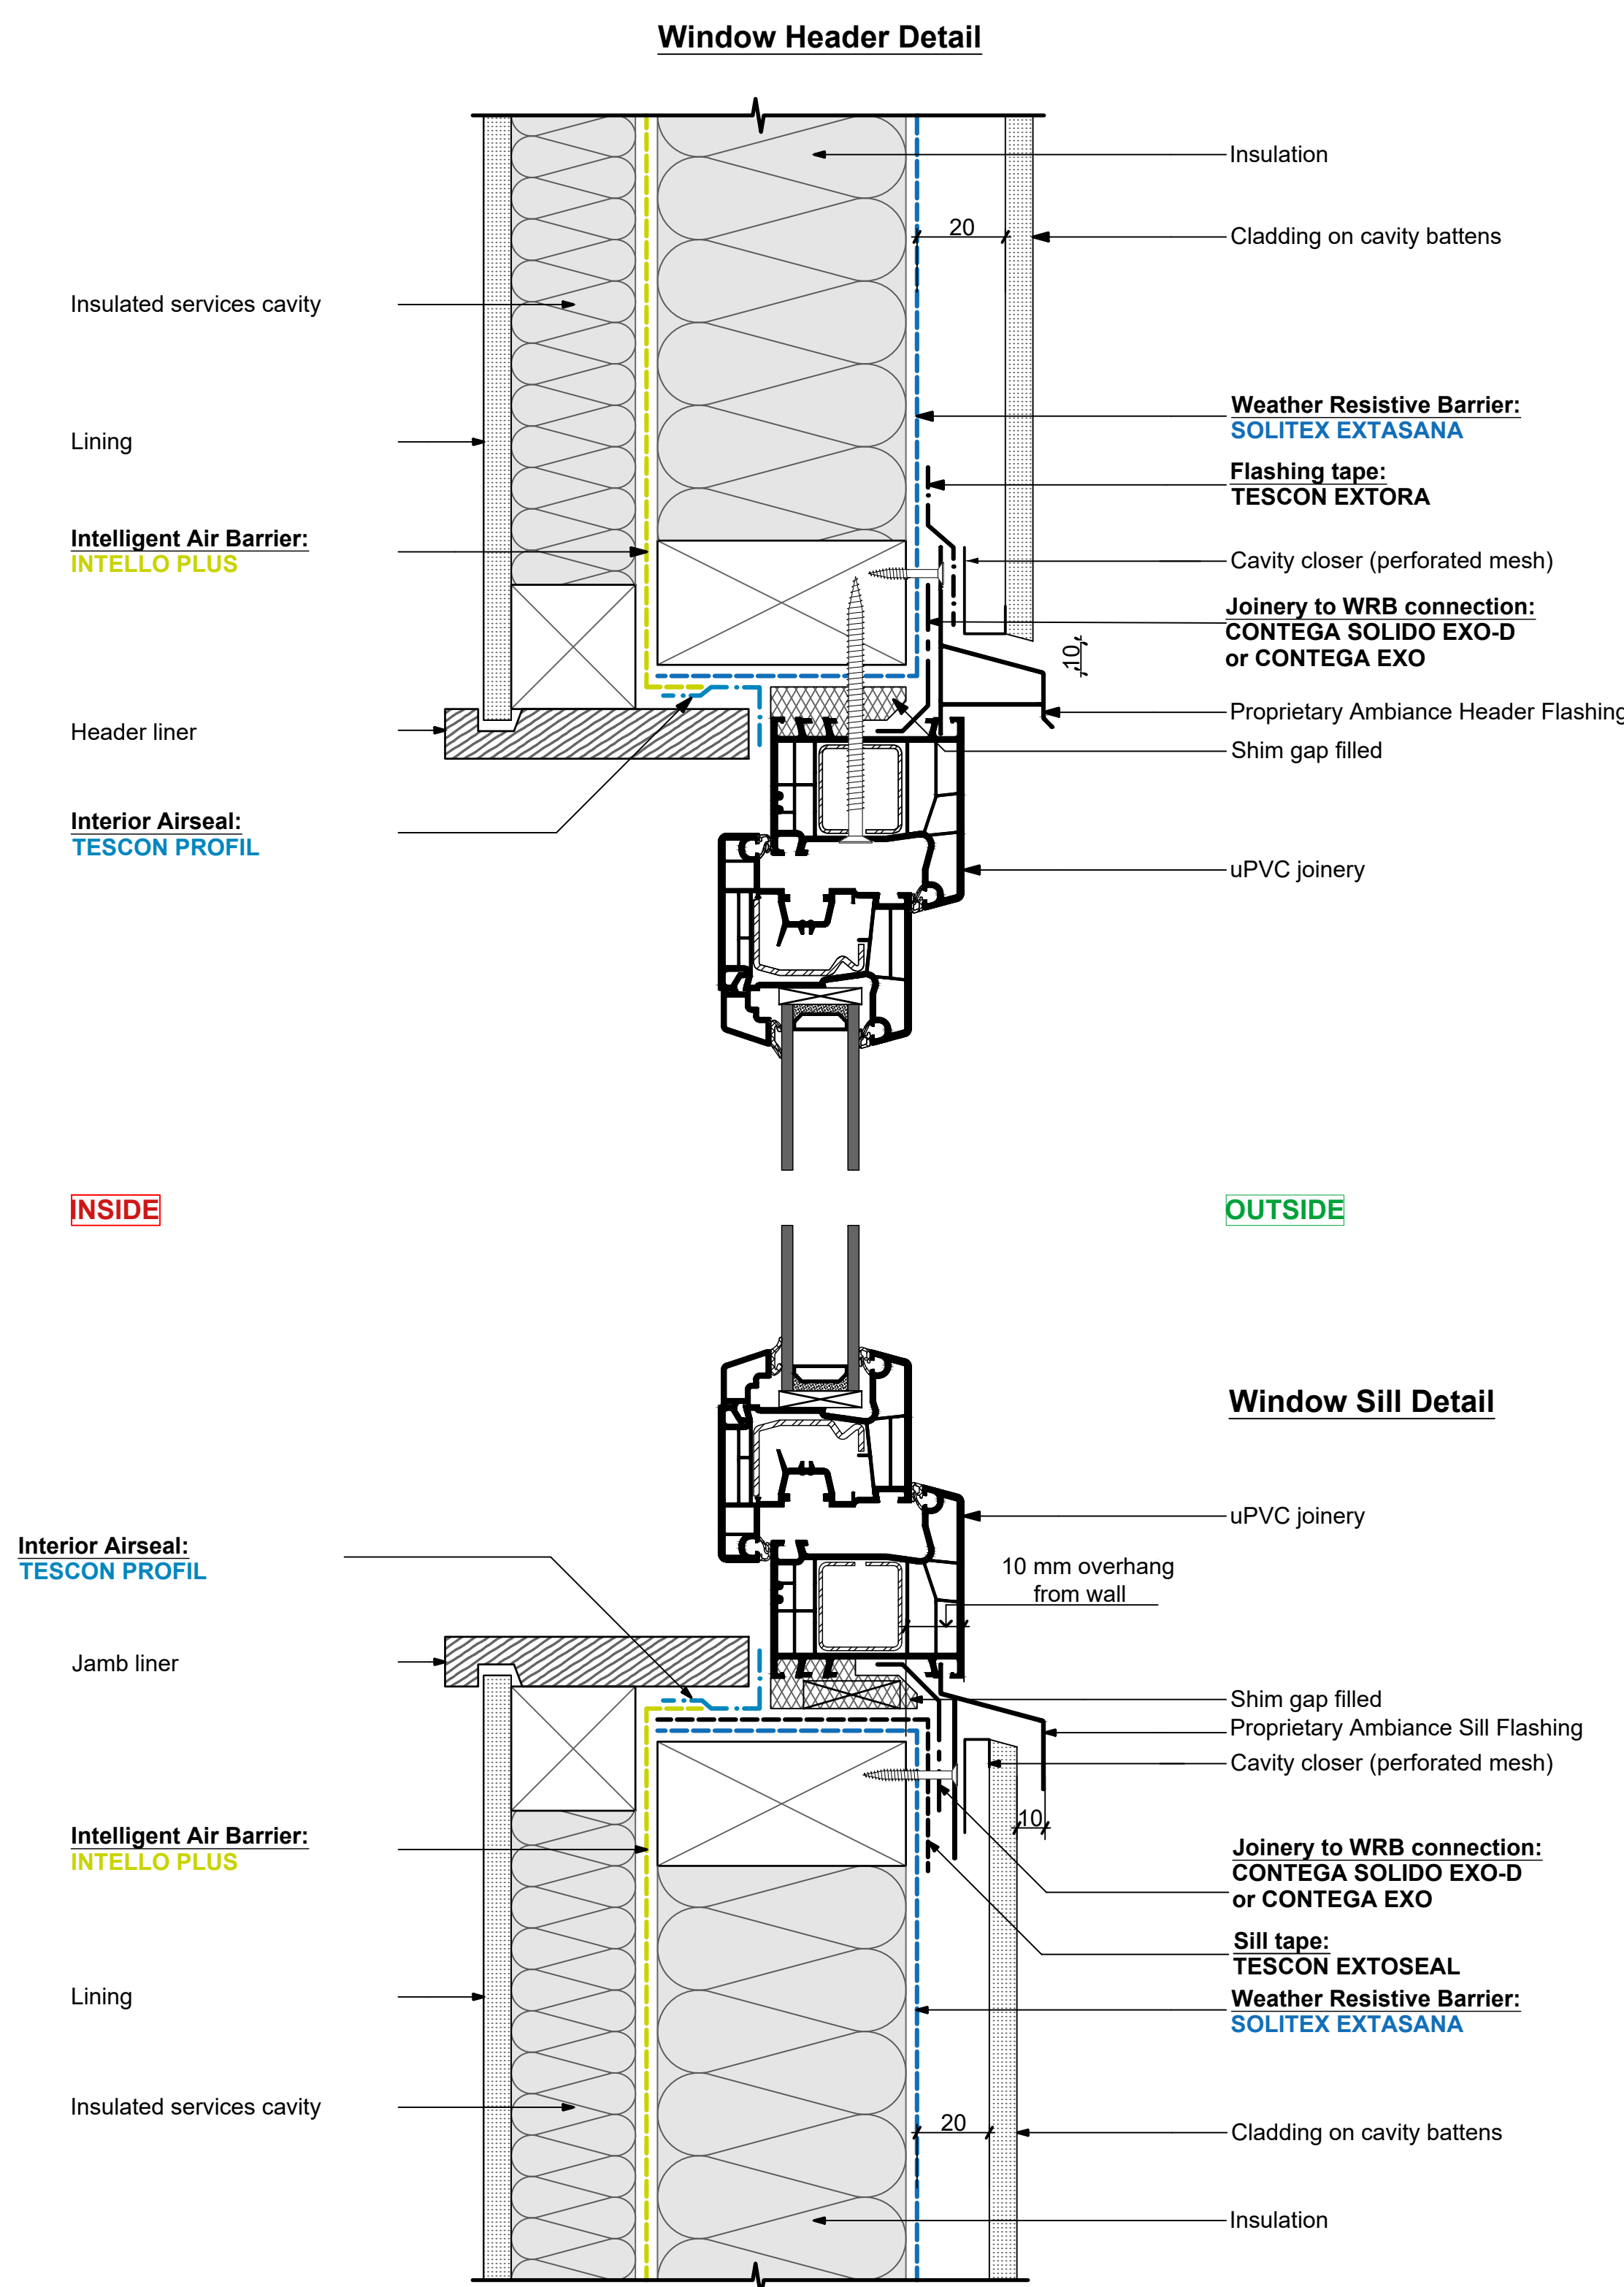

Fixing Variation:

The detail above shows a window in the same position using window fins in place of screws. Further details can be found in the drawing "Window Position Flush with 6 mm Cladding Material using a Window Fin Type T".



www.proclima.co.nz
www.proclima.com.au

Issued: 3/10/2025

Revision: C

Scale: 1:2 @ A1

© This drawing is the property of Pro Clima NZ Ltd &/or Pro Clima Australia Pty Ltd and must not be copied without permission. This drawing is a guideline to provide typical Pro Clima system detailing for AS/NZS 4284 prototype testing only and subject to change without notice. For application to specific projects, thermal and hygrothermal performance should match specific design, materials and climate requirements. These can be confirmed by hygrothermal analysis using software e.g. WUFI®. Structural, fire and acoustic engineering design and the incorporation of building services (plumbing and electrical) should be signed-off by a suitably qualified engineer to ensure compliance with all health and safety requirements.